



section-residential street scale 1:100



section-footpath scale 1:100

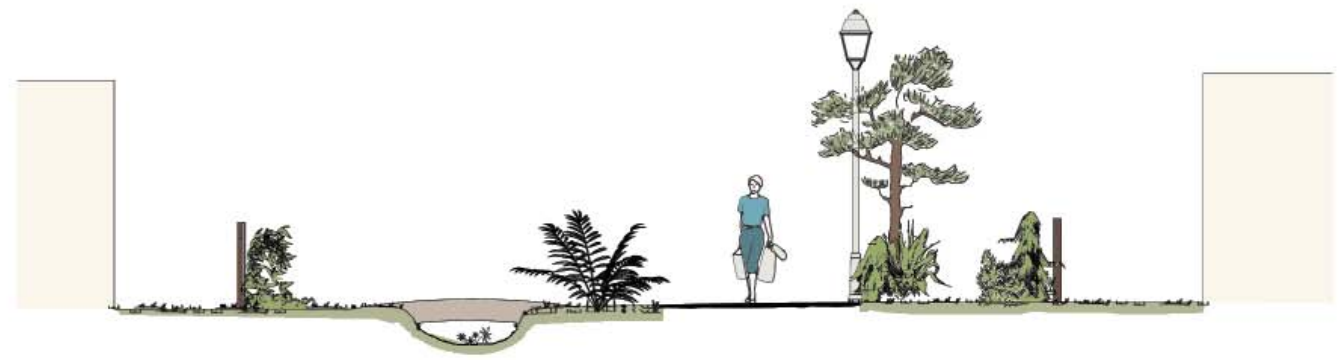

section-pedestrian zone scale 1:100

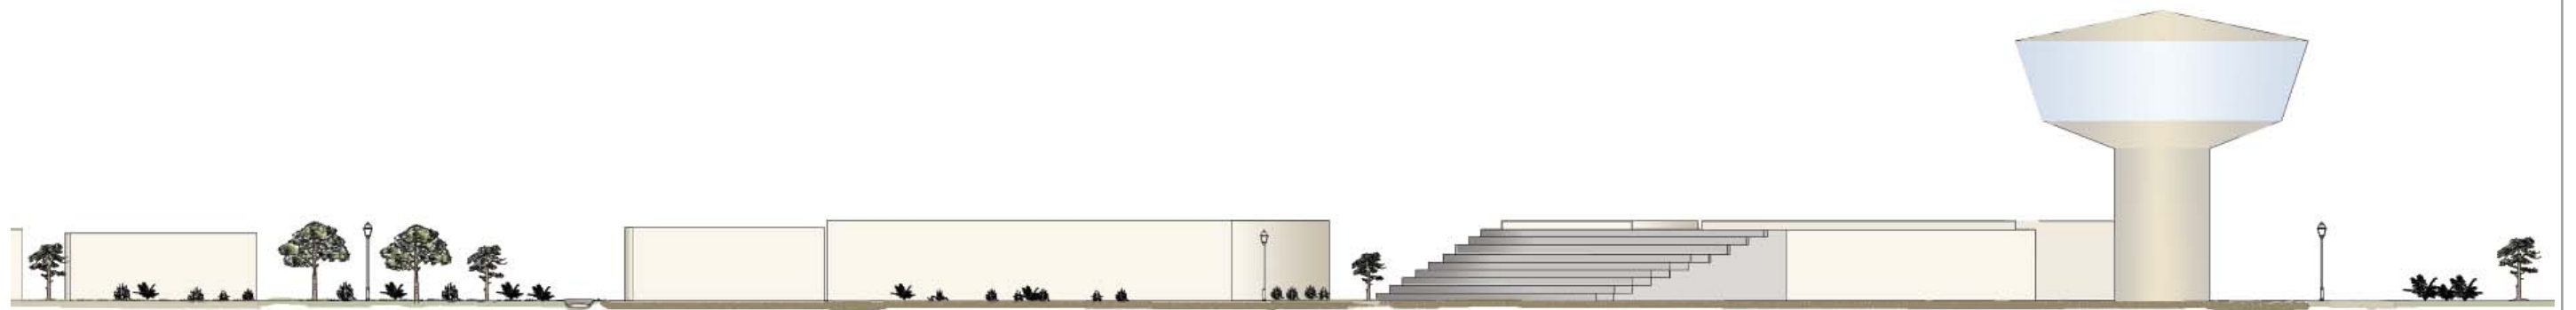

section-market / square scale unknown

CHOOSEN SECTIONS FROM AREA 1 AND 2, scale 1:1500